

DROP AND ROOF PROFILE 36  
 CAFE DROP - ACT II 34

5TH ELECTRIC 33  
 ORCHESTRA SHELL 32

31  
 30  
 29  
 28  
 27  
 4TH ELECTRIC 26  
 25


ORCHESTRA SHELL 24  
 US "POWER LINES" 23  
 22

STOVE PIPE 21  
 3RD ELECTRIC 20  
 HARD TO #20 TO 19  
 BREAK UP STAGE 18  
 SIGN AND POWER LINES ACT II 17

ORCHESTRA SHELL 16

UPSTAGE SNOW BAG 15  
 14  
 15  
 12  
 11  
 2ND ELECTRIC 10  
 9

ORCHESTRA SHELL 8  
 DOWNSTAGE SNOW BAG 7  
 6  
 5  
 4  
 3  
 FRONT CURTAIN 2  
 1  
 PLASTER LINE 0'-0"

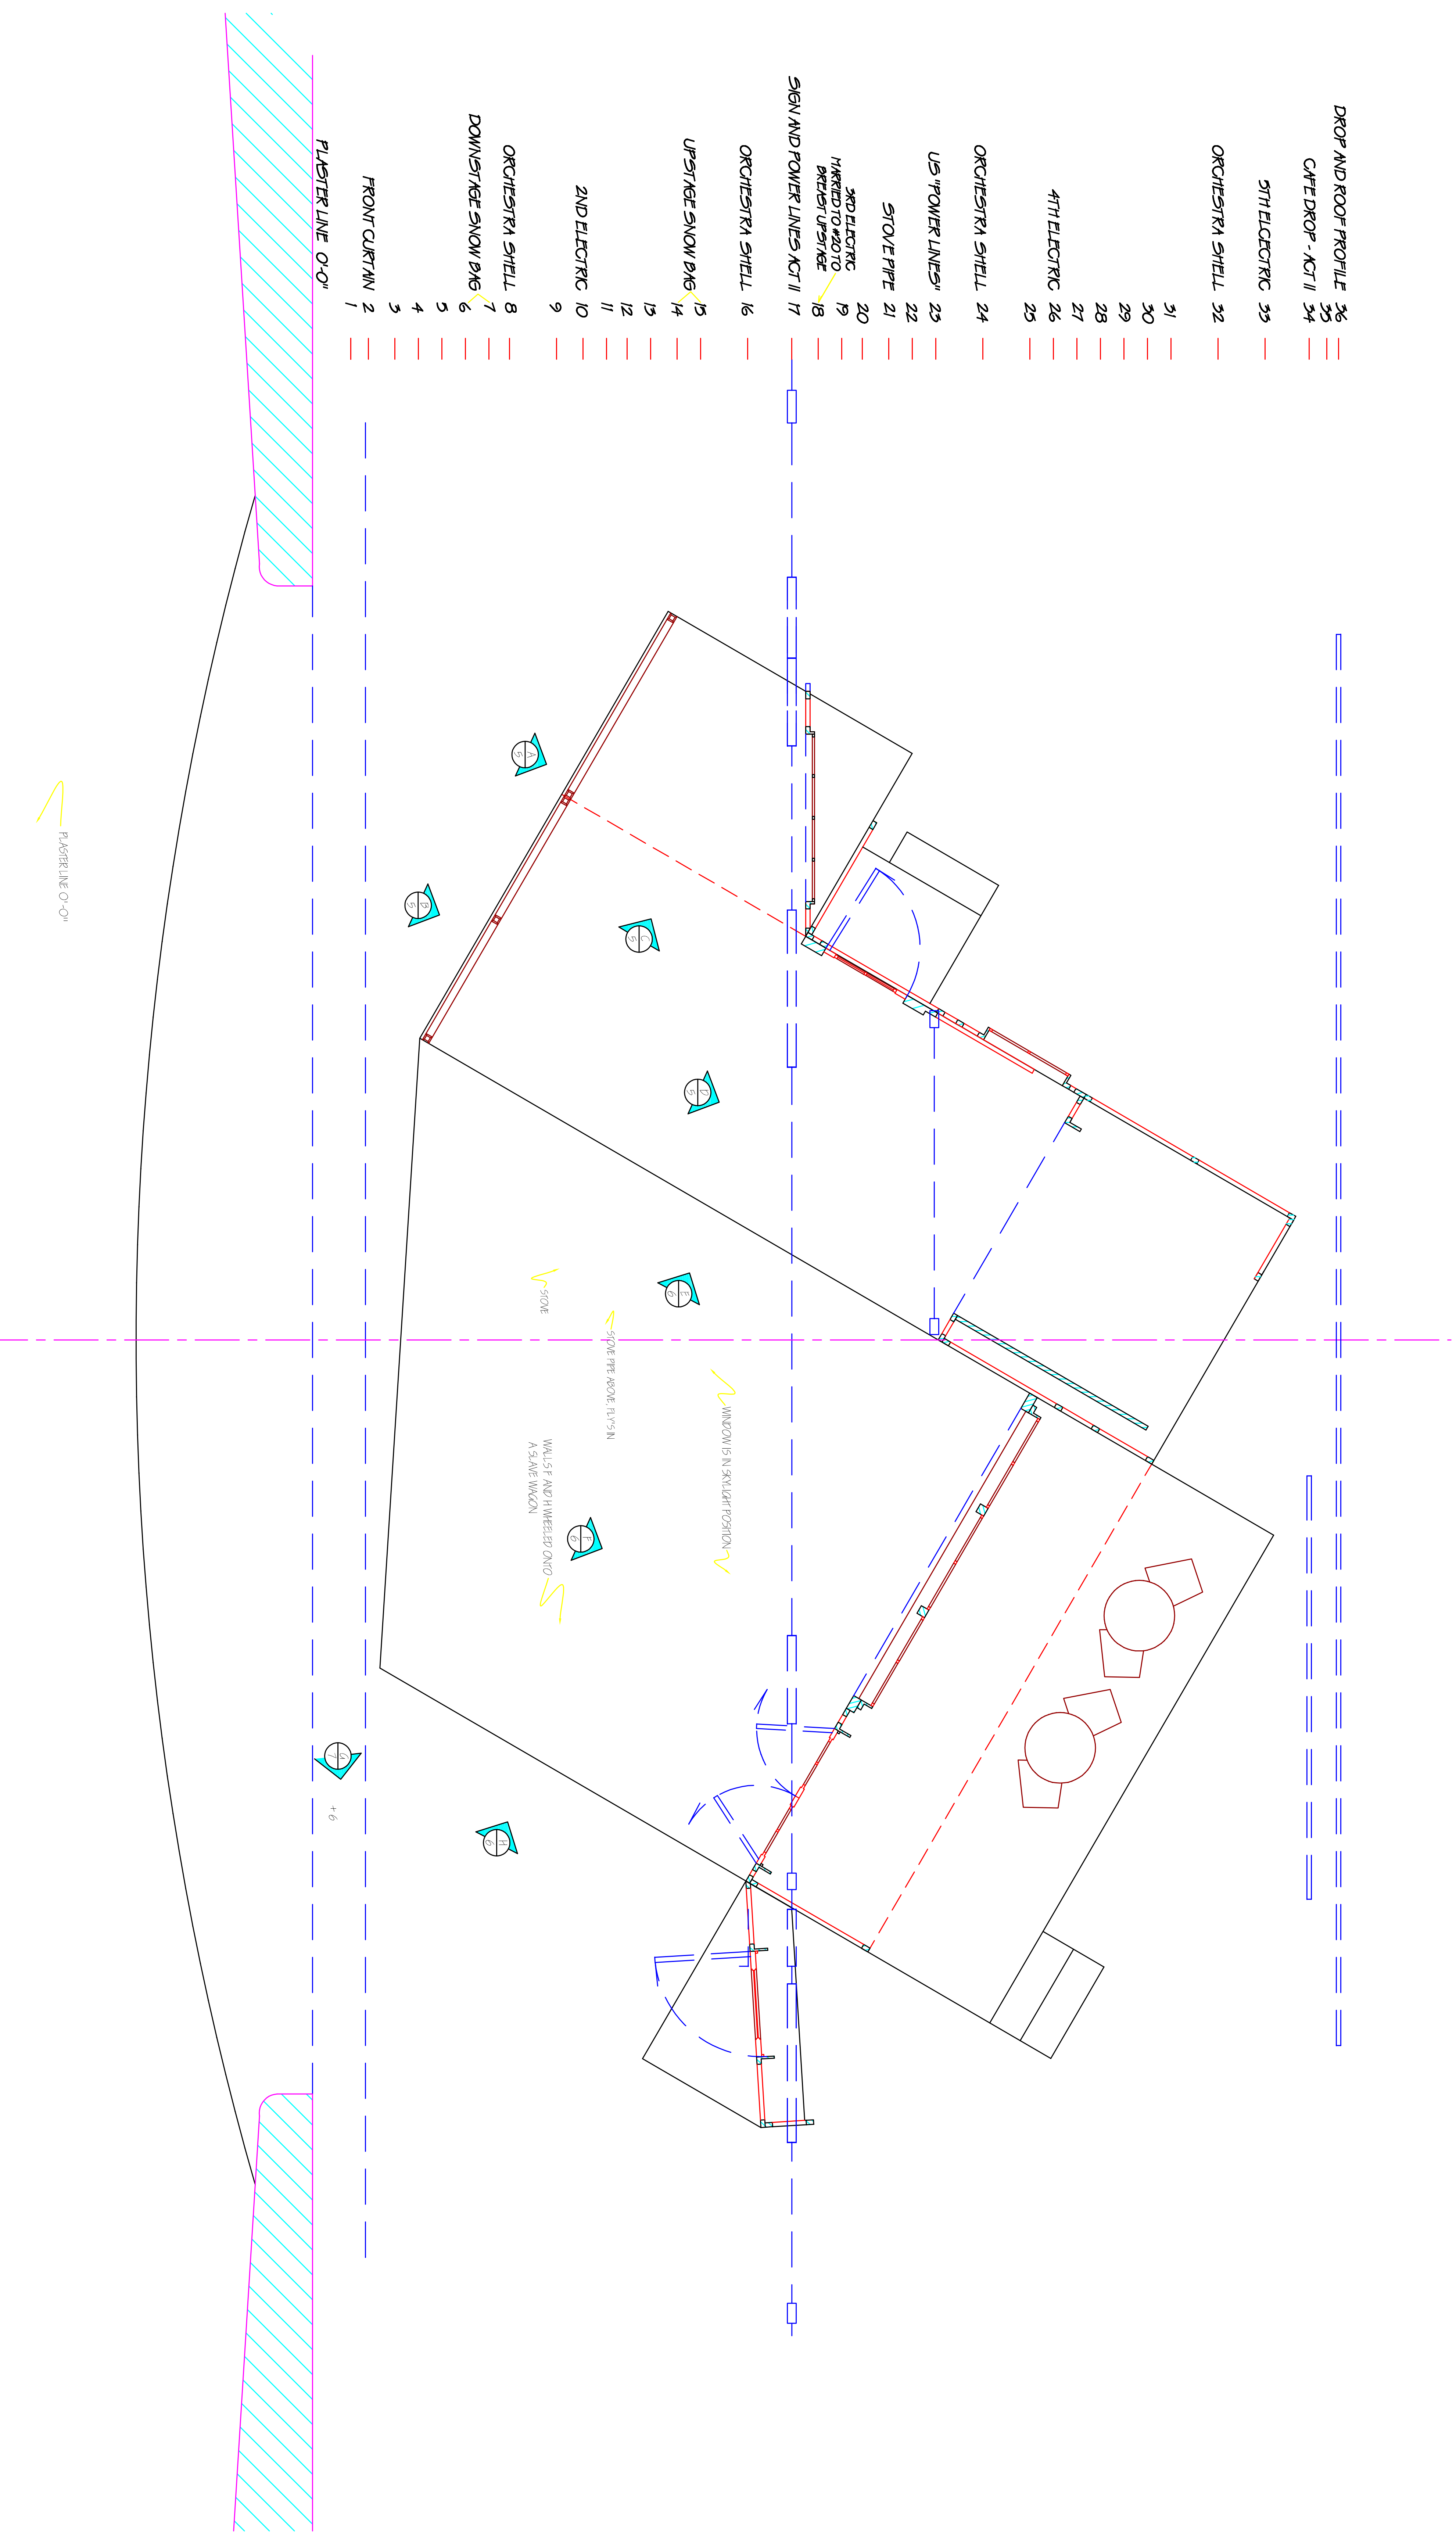

PLASTER LINE 0'-0"

WALLS F AND H WHEEL UP ONTO A SLANT WINDOW

STONE PIE ABOVE EYES N

WINDOW IS IN SKULDER POSITION N

STONE

+6

LA BOHEME		DRAWING NO. <b>1 A</b>
BY: PULCINI		
FOR: FLORENZA STATE OPERA, RIPP/GRANDOP HEATER		
SCALE: 1/2" = 1'-0"	GROUND PLAN - ACT I & II	
DATE: 11/19/07	DESIGN BY: PETER DEAN BECK	
REVISION: 01/19/07	OF 9	